


2500 Bevelled System (OUTWARD OPENING ) Door Threshold

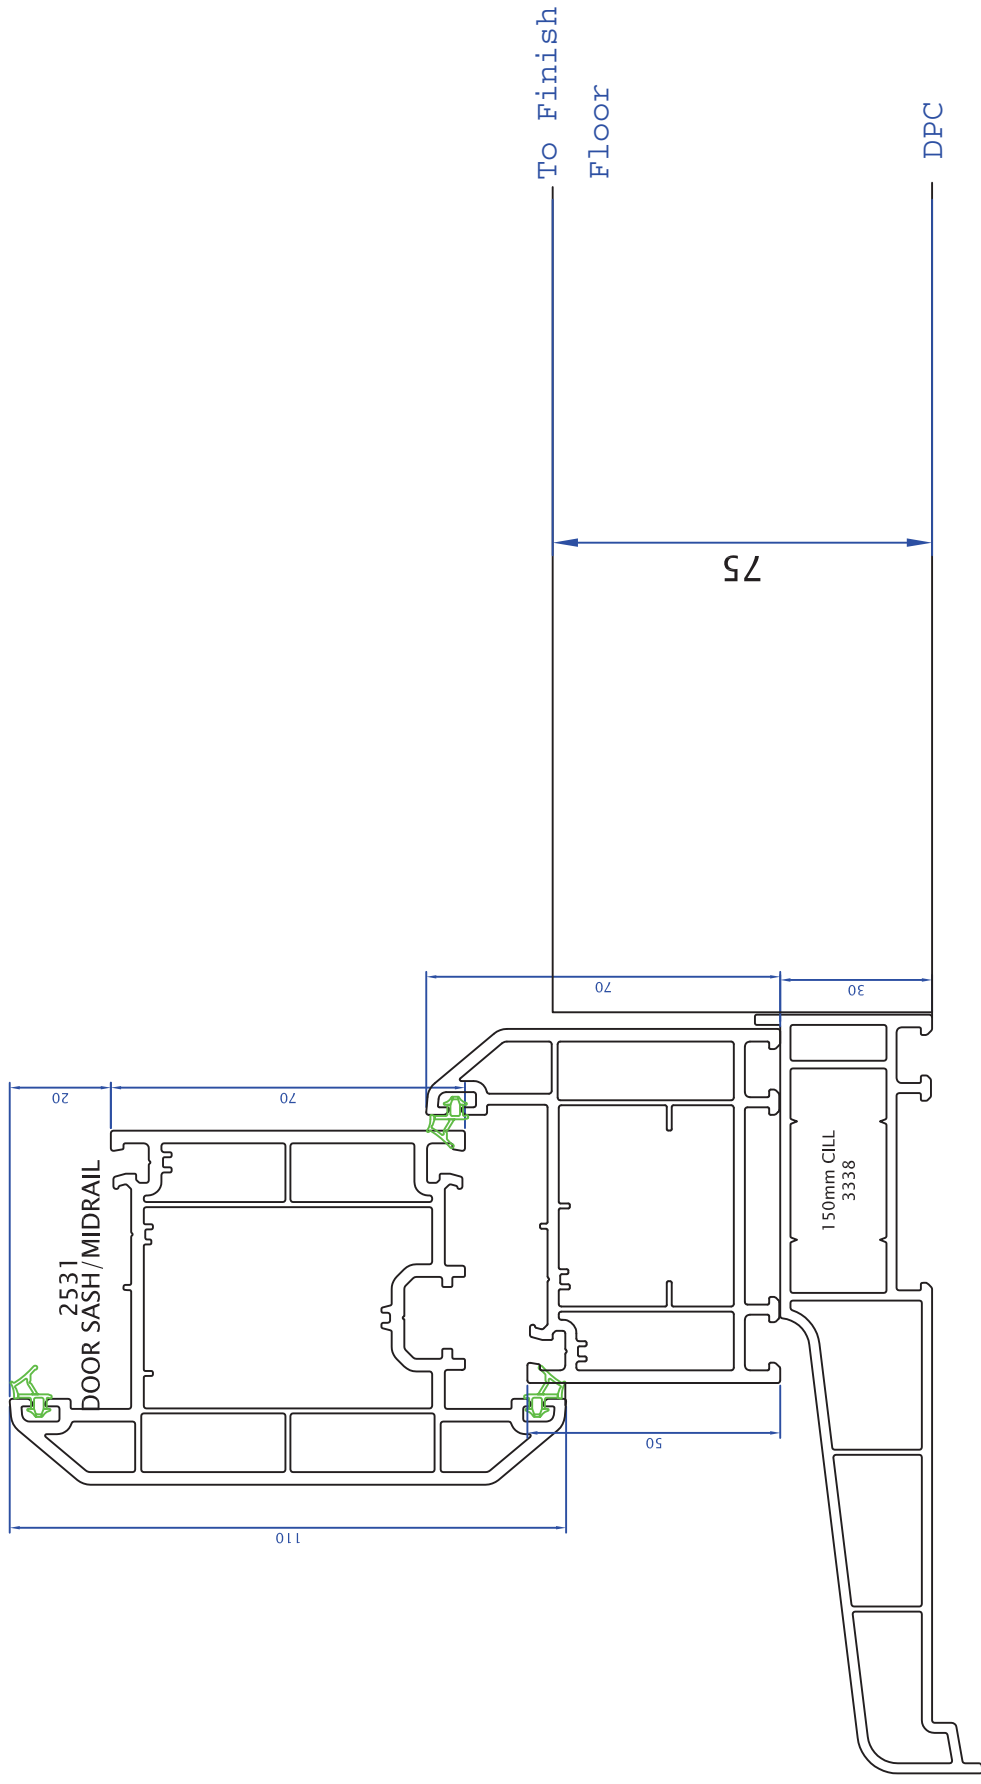

LF REPLACEMENT  
WINDOWS & CONSERVATORIES